

RAILING INFILL PANEL

Perforated Metal, Square




VIVA RAILINGS
MODULAR RAILING SYSTEMS

05 7300

ORNAMENTAL HANDRAILS
& RAILINGS

PRODUCT CODE	PMSQ-1013
PATTERN TYPE	SQUARE
SIZE X CENTERS	10mmx13mm
OPEN AREA	56%

SS EDGING CR109DC

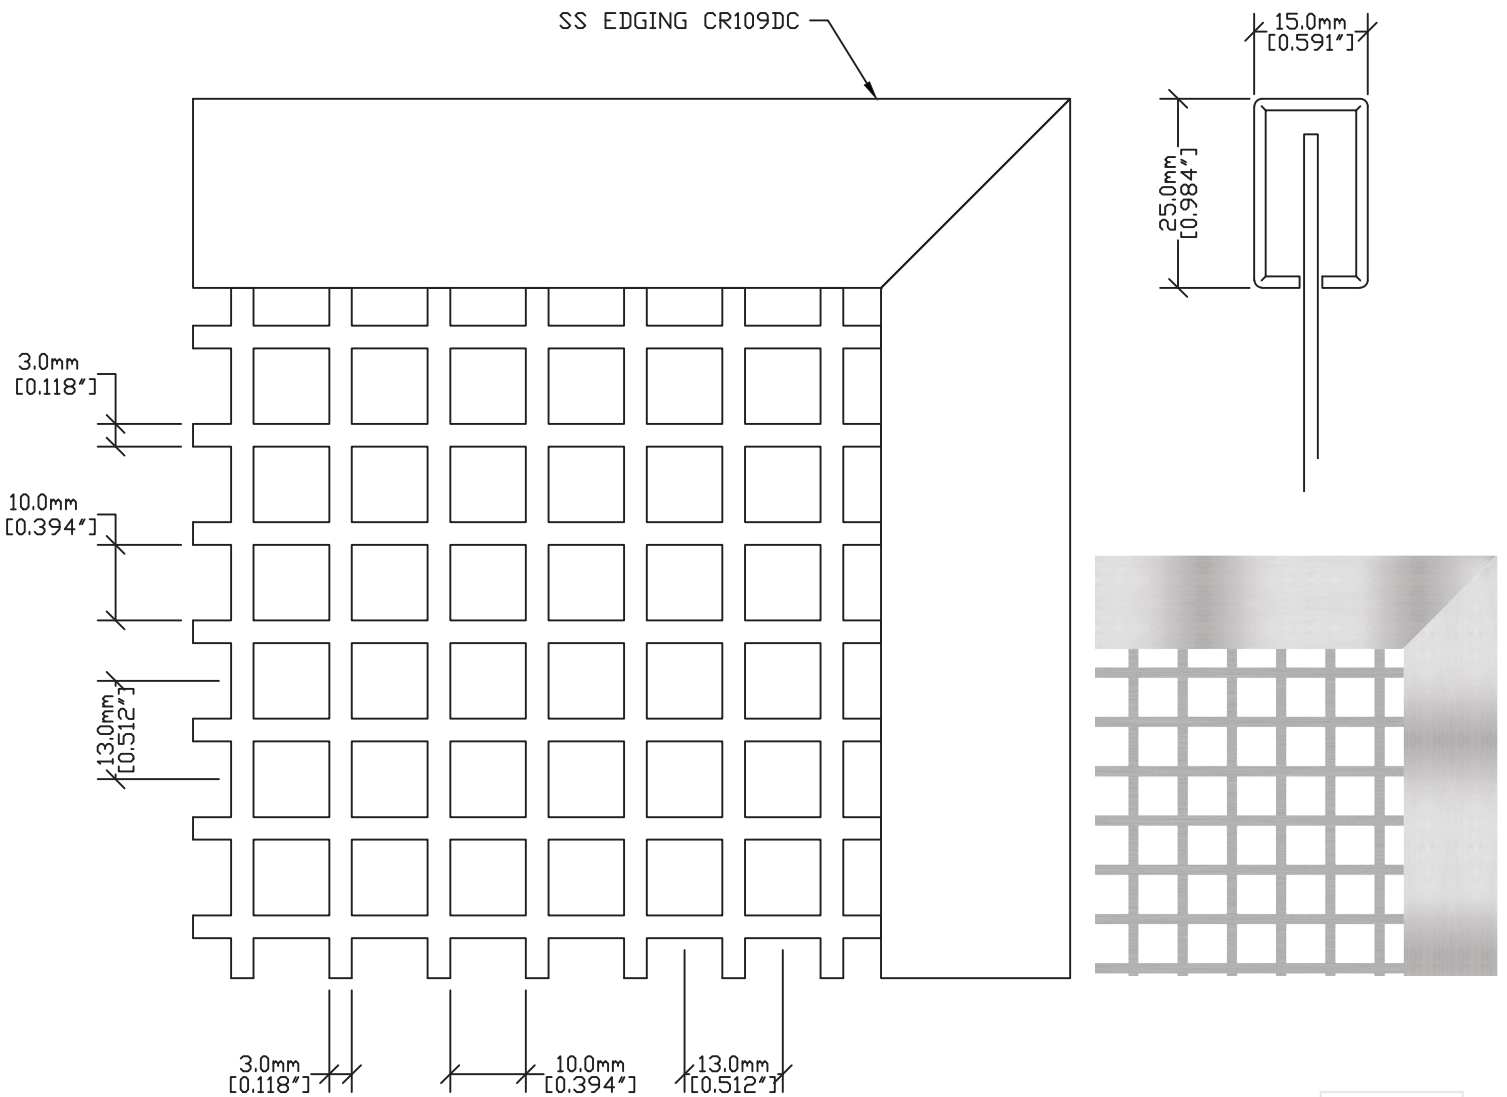

PMSQ-1013
D10xP13 OPEN AREA 56%

vivarailings.com

VIVA RAILINGS, LLC.

1454 HALSEY WAY, CARROLLTON, TX 75007

PH: 972 353 8482 | FAX: 972 353 0013 | www.vivarailings.com | info@vivarailings.com